


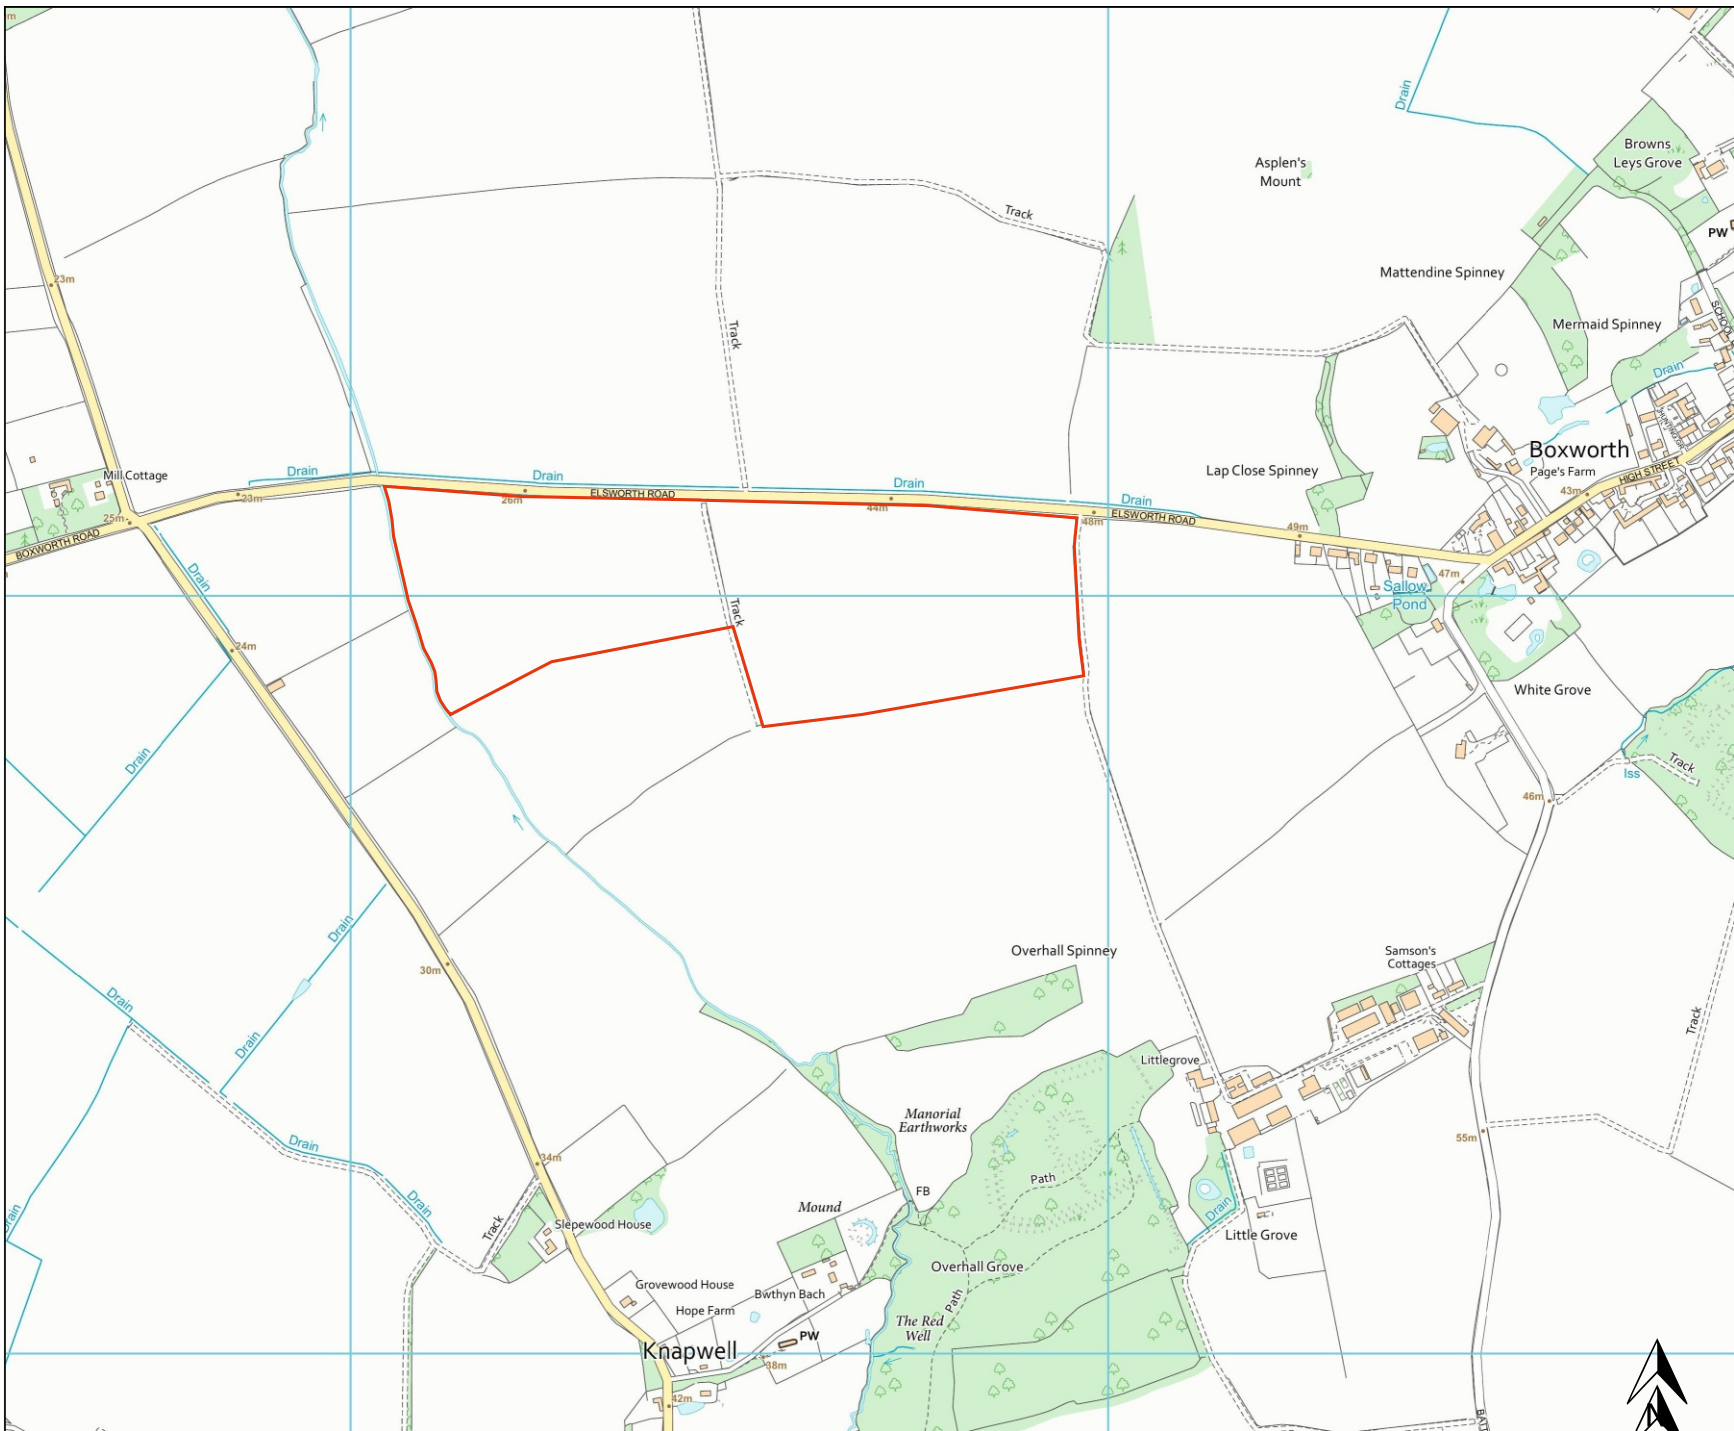

LEGEND

Red Line Boundary



PROJECT

Proposed habitat bank on land on the south side of Elsworth Road, Boxworth, Cambridge.

CLIENT

Boxworth 52 Limited

DRAWING TITLE

Location Plan

DRAWN	DJM	SCALES	1:10000 @ A4
DATE	13/0824	DWG. No.	24/BOX/LP1
		REV.	