


Plan - Habitat Site (Wild Whittington)

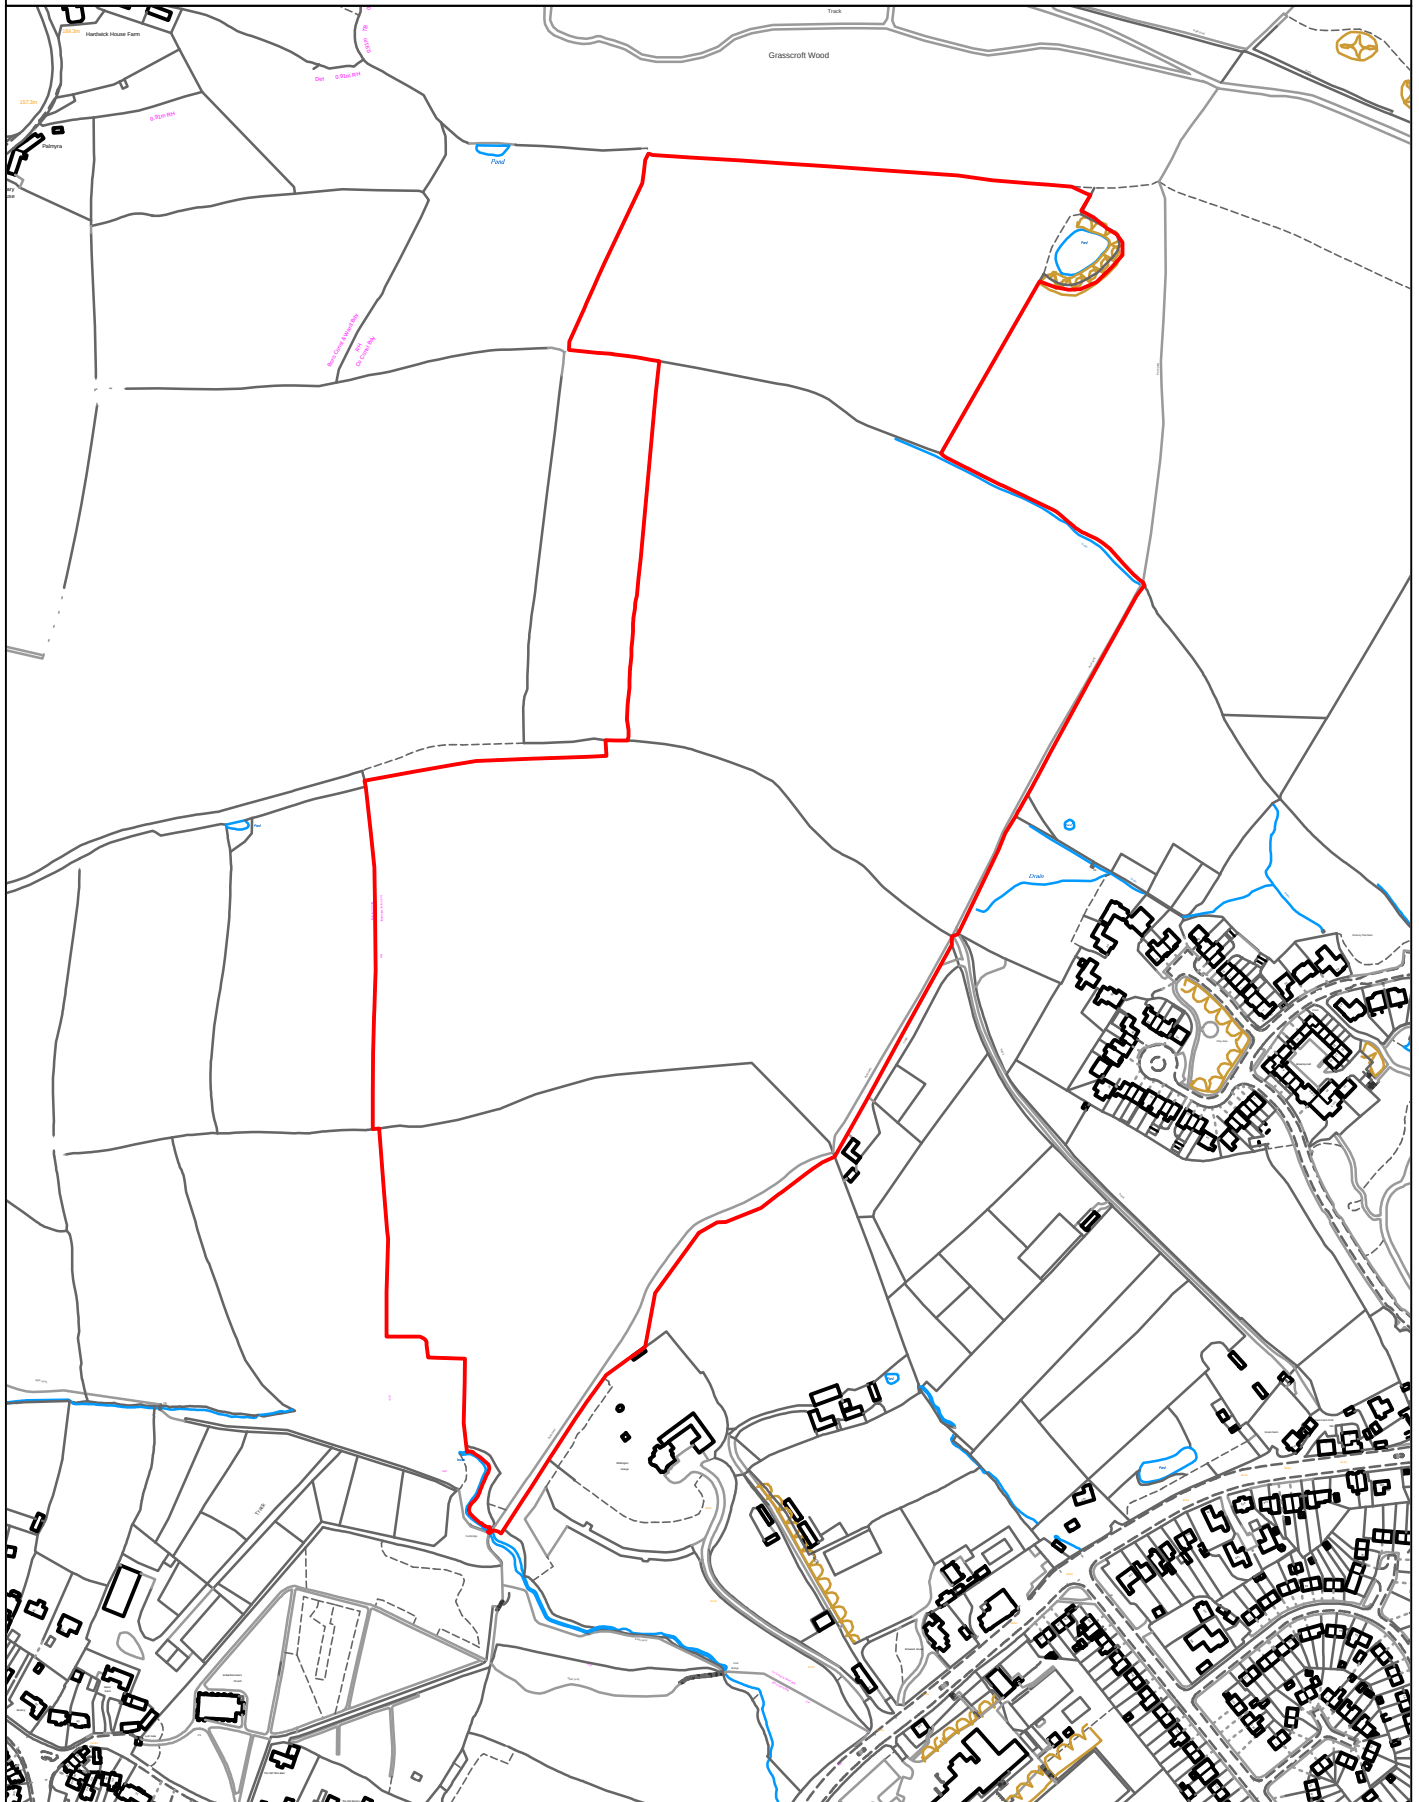

SCALE 1:5000



Reproduced from the Ordnance Survey mapping with the permission of the Controller of his Majesty's Stationery Office
© Crown copyright. Unauthorised reproduction infringes Crown copyright and may lead to prosecution or civil proceedings.

Chesterfield Borough Council Licence No. 100018505, 2024