



HM Land Registry
Official copy of
title plan

Title number BD358965
Ordnance Survey map reference TL12365W
Scale 1:2500
Administrative area Central Bedfordshire

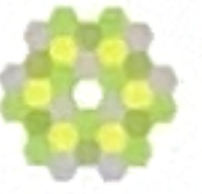

© Crown copyright and database right 2024 Ordnance Survey 100033913. All rights reserved. This is not permitted to be copied, reproduced, distributed or sold in any form or by any means without the prior written permission of Ordnance Survey.

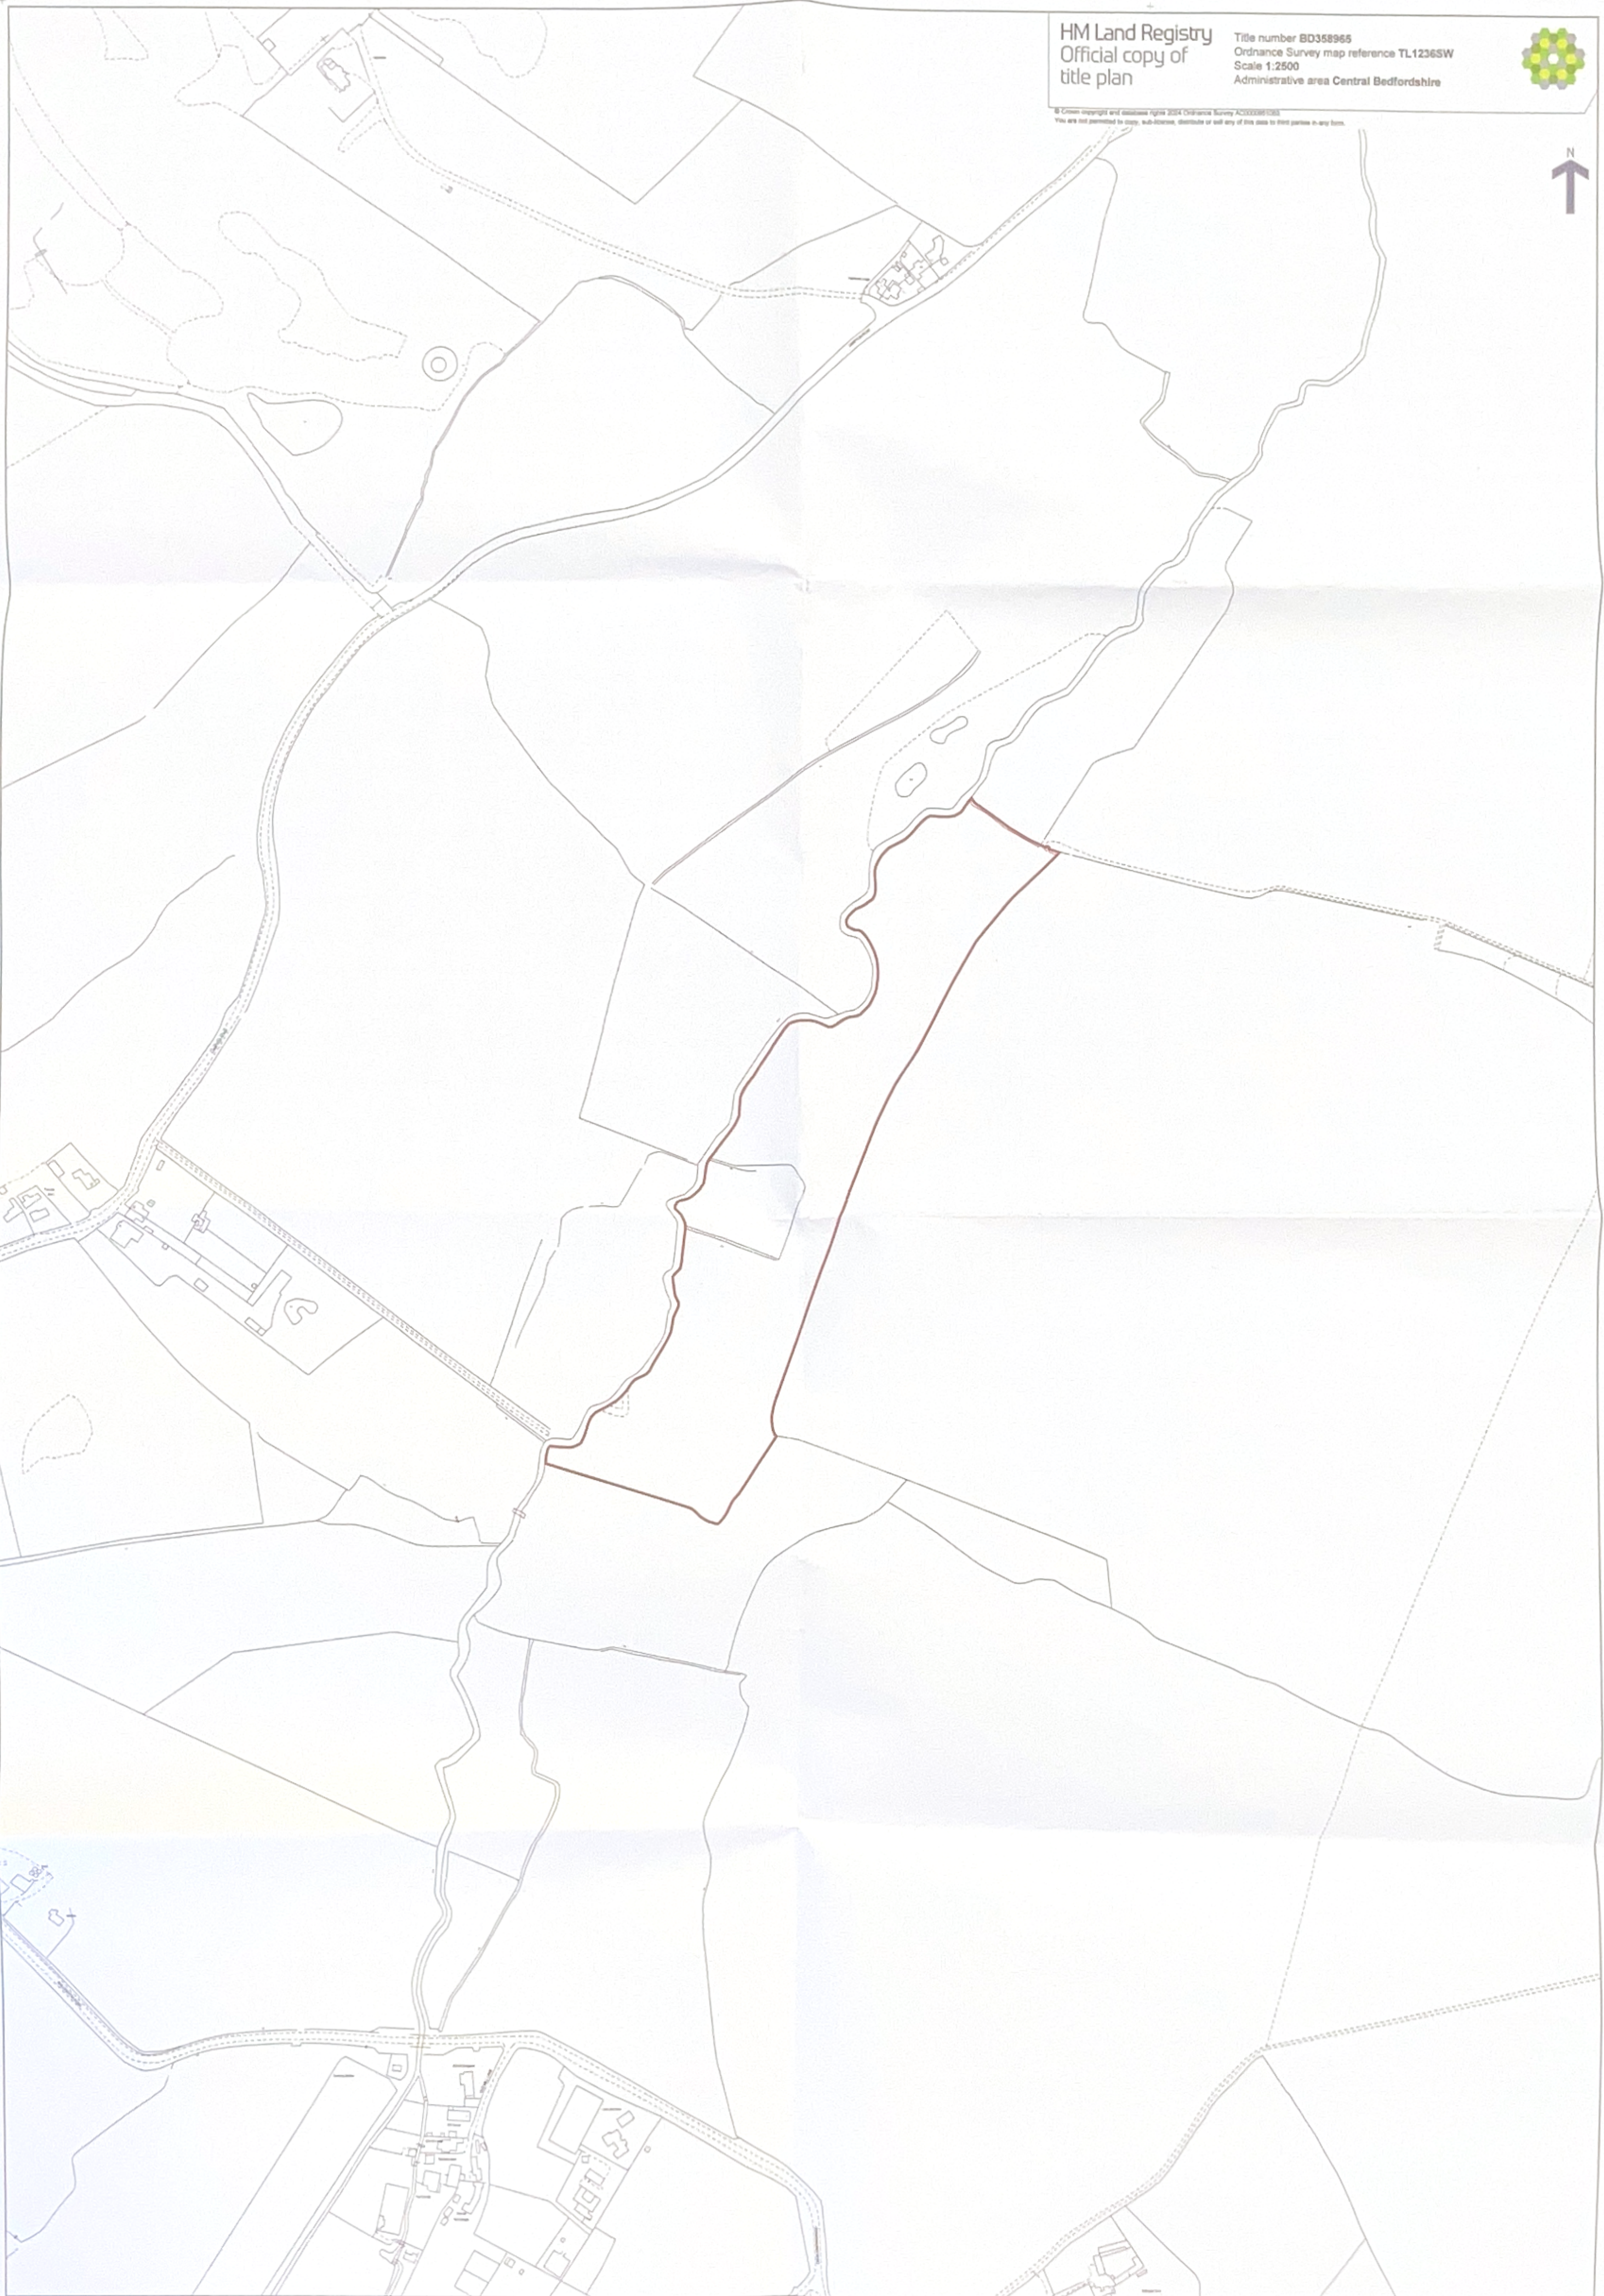

This official copy issued on 20 February 2025 shows the state of this title plan on 20 February 2025 at 14:20:36.
It is admissible in evidence to the same extent as the original (s.67 Land Registration Act 2002).
This title plan shows the general position, not the exact line, of the boundaries. It may be subject to distortions in scale. Measurements scaled from this plan may not match measurements between the same points on the ground.
This title is dealt with by HM Land Registry, Durham Office.